




▲ Tilefix ▲ Specrite
▲ Estimator ▲ BIM

Visit marley.co.uk/technical-services
for a full suite of online tools to help with your
roof design, specification and fixing.

Feel free to talk to our experts at any time on
01283 722588.

Associated products & fixings
Modern Aluminium Nail Pack
Code 30350 (500g)

Modern SoloFix Tile Clips
Code 30440 (100 Pack)
Code 30430 (500 Pack)

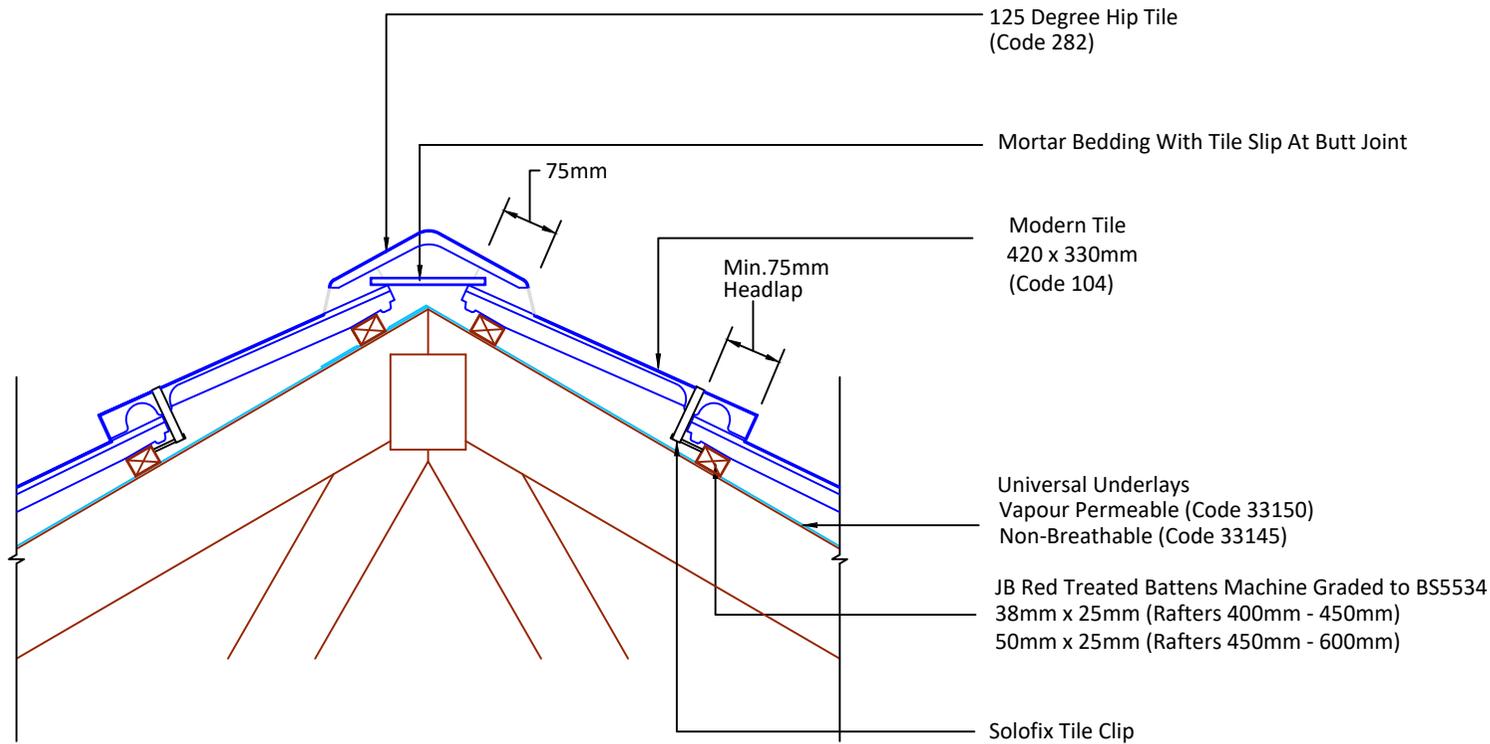

DRAWING NUMBER
74810430

DRAWING REVISION
A

DRAWING TITLE

Mortar Bedded Ridge - 125° Angle

SCALE

1:10

Modern

