



▲ Tilefix    ▲ Specrite  
▲ Estimator    ▲ BIM


Visit [marley.co.uk/technical-services](http://marley.co.uk/technical-services)  
for a full suite of online tools to help with your  
roof design, specification and fixing.

Feel free to talk to our experts at any time on  
01283 722588.

Associated products & fixings

Plain Aluminium Nail Pack  
Code 30348 (500g)

Continuous Rafter Roll (2x6 metre)  
(Available for purchase separately)  
Code 46323

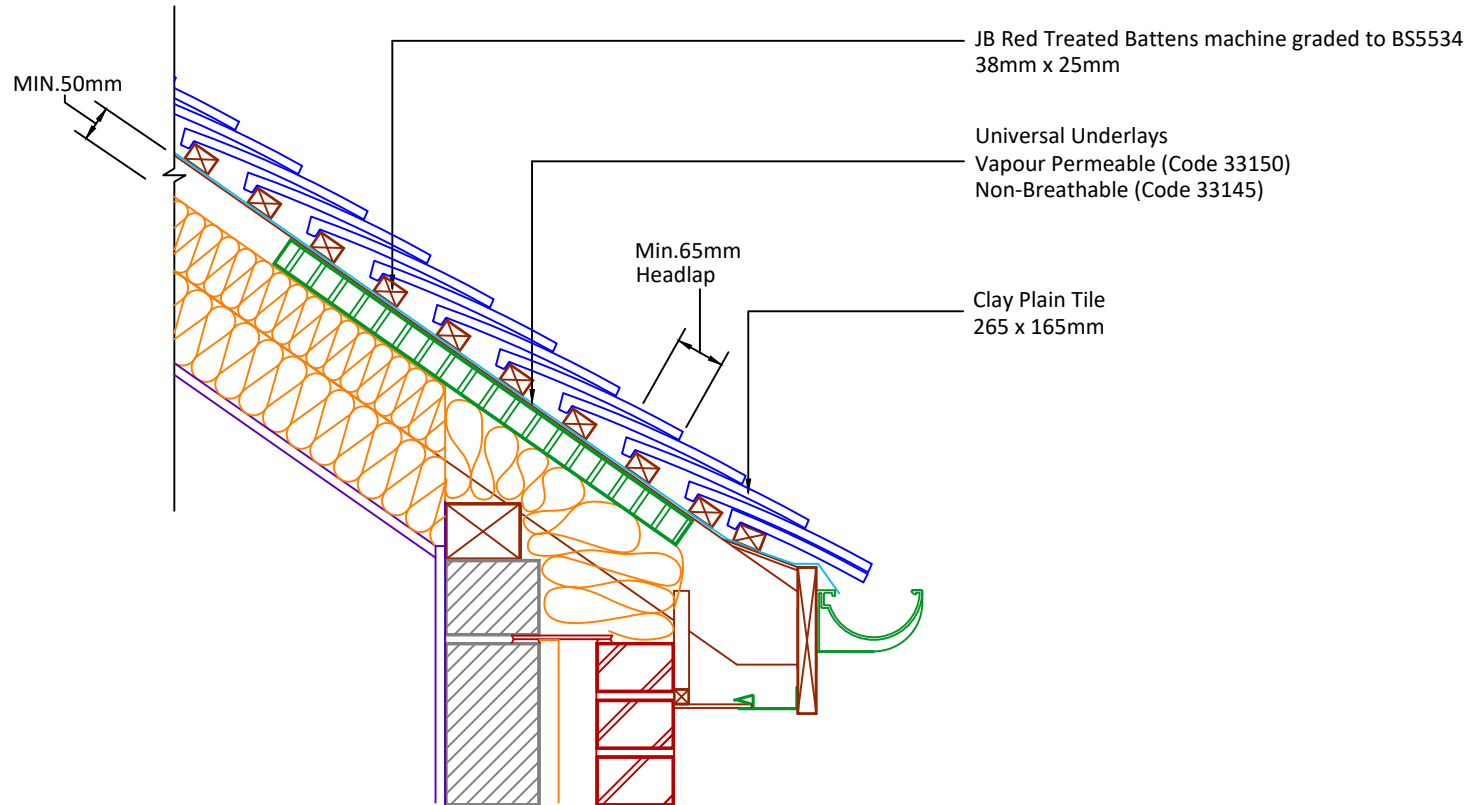

DRAWING NUMBER  
357CPT35

DRAWING REVISION  
A

DRAWING TITLE

Soffit Ventilated Eaves 25mm - Warm Roof

SCALE

1:10

Clay Plain

