



▲ Tilefix ▲ Specrite

▲ Estimator ▲ BIM


Visit [marley.co.uk/technical-services](http://marley.co.uk/technical-services) for a full suite of online tools to help with your roof design, specification and fixing.

Feel free to talk to our experts at any time on 01283 722588.

Associated products & fixings

Edgemere Aluminium Nail Pack  
Code 30398 (500g)

Edgemere SoloFix Tile Clips  
Code 30441 (100 Pack)  
Code 30431 (500 Pack)

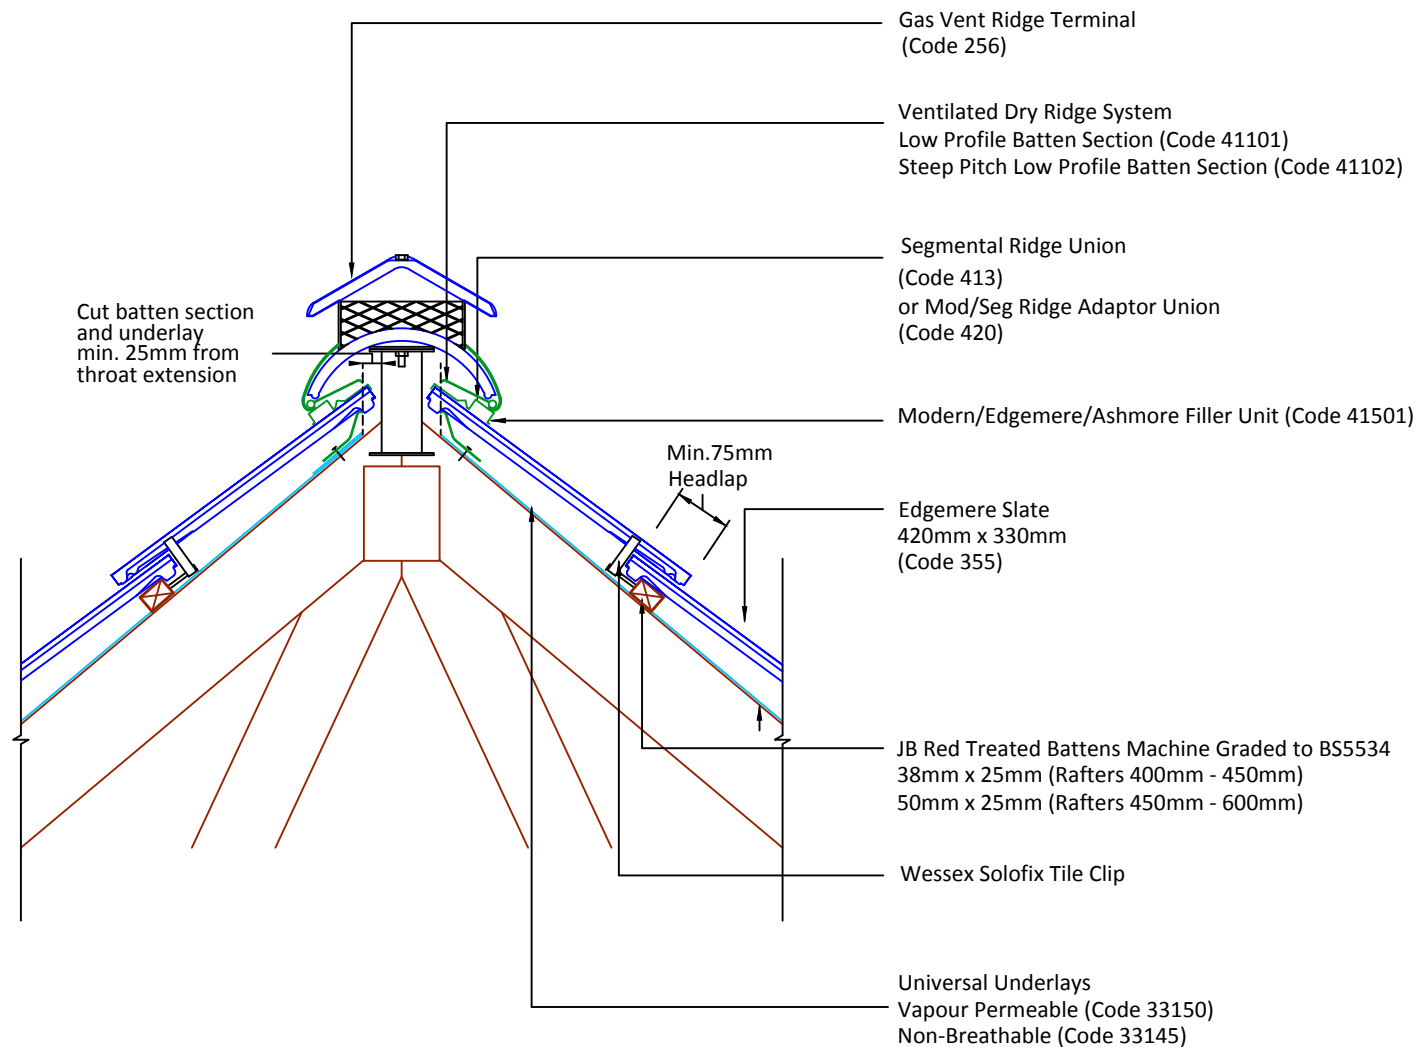

\*Cover Batten Section slots with Blanking Tape (Code 33001)

DRAWING NUMBER  
85735540

DRAWING TITLE

Ridge Terminals Gas Ventilation - Dry Fix

SCALE

1:10

DRAWING REVISION  
A

Edgemere

