



Tilefix Specrite  
Estimator BIM

Visit [marley.co.uk/technical-services](http://marley.co.uk/technical-services) for a full suite of online tools to help with your roof design, specification and fixing.


Feel free to talk to our experts at any time on 01283 722588.

Associated products & fixings

Wessex SoloFix Tile Clips  
Code 30442 (100 Pack)  
Code 30432 (500 Pack)

Wessex Eave Clip & Nail Packs  
Code 30278 (100 No)

Continuous Rafter Roll (2x6 metre)  
(Available for purchase separately)  
Code 46323

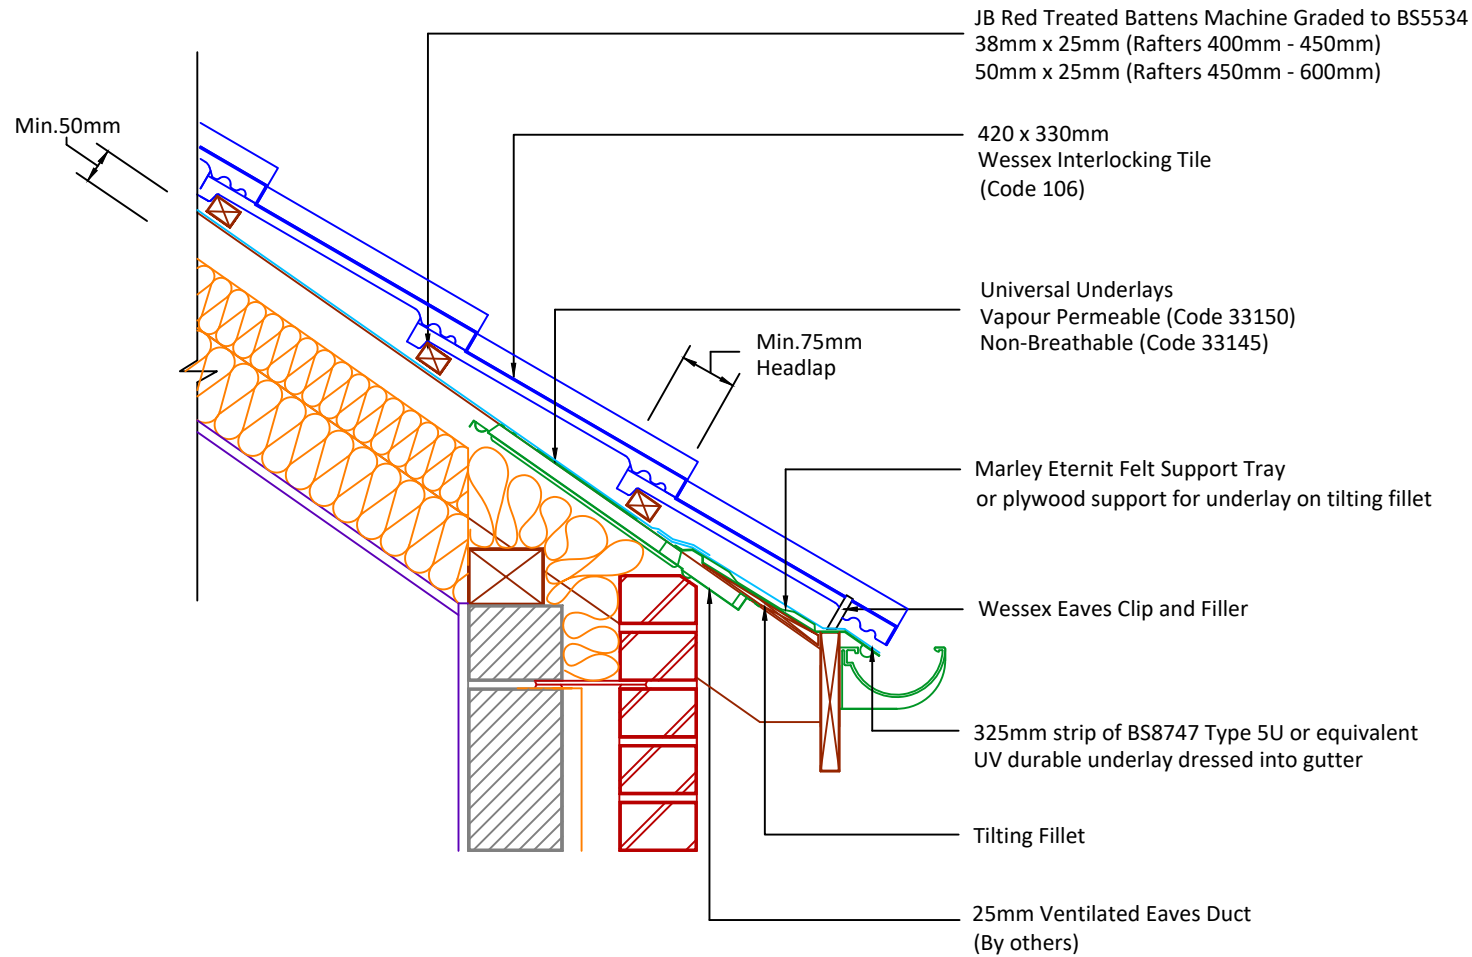

DRAWING NUMBER  
36010635

DRAWING REVISION  
A

DRAWING TITLE

25mm Open Ventilated Eaves

SCALE

1:10

Wessex

