




▲ Tilefix    ▲ Specrite

▲ Estimator    ▲ BIM

Visit [marley.co.uk/technical-services](http://marley.co.uk/technical-services) for a full suite of online tools to help with your roof design, specification and fixing.

Feel free to talk to our experts at any time on 01283 722588.

Associated products & fixings

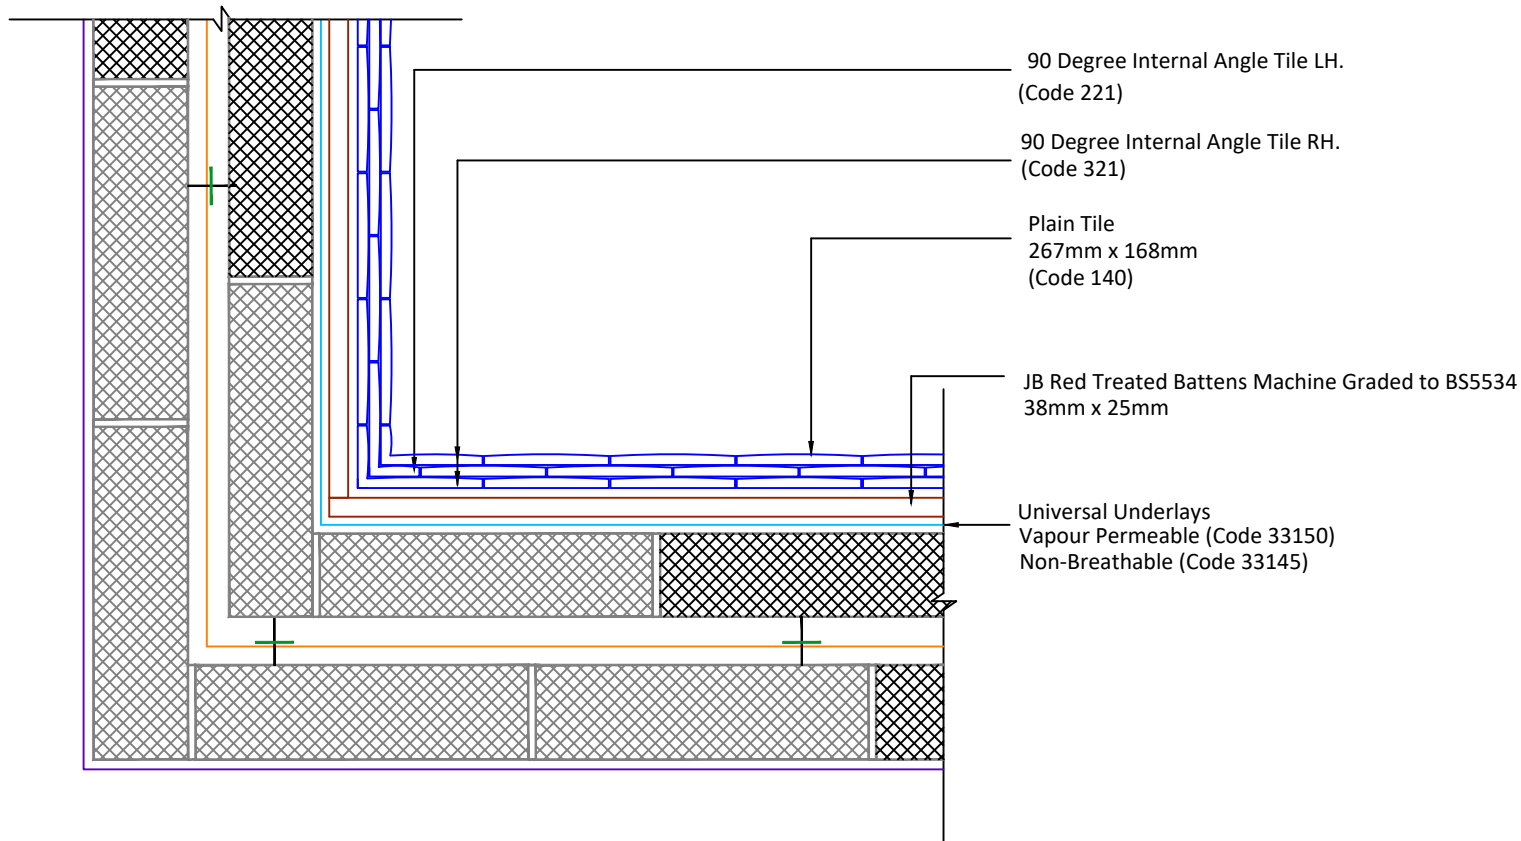

90 Degree Internal Angle Tile LH.  
(Code 221)

90 Degree Internal Angle Tile RH.  
(Code 321)

Plain Tile  
267mm x 168mm  
(Code 140)

JB Red Treated Battens Machine Graded to BS5534  
38mm x 25mm

Universal Underlays  
Vapour Permeable (Code 33150)  
Non-Breathable (Code 33145)

DRAWING NUMBER  
**94014000**

DRAWING REVISION  
**A**

DRAWING TITLE

**Internal Angle With Angle Tiles**

SCALE

**1:10**

**Plain**

