



▲ Tilefix    ▲ Specrite  
▲ Estimator    ▲ BIM


Visit [marley.co.uk/technical-services](http://marley.co.uk/technical-services) for a full suite of online tools to help with your roof design, specification and fixing.

Feel free to talk to our experts at any time on 01283 722588.

Associated products & fixings  
Modern Aluminium Nail Pack  
Code 30350 (500g)

Modern SoloFix Tile Clips  
Code 30440 (100 Pack)  
Code 30430 (500 Pack)

Mortar Bedded Security Ridge Kit  
Code 54366

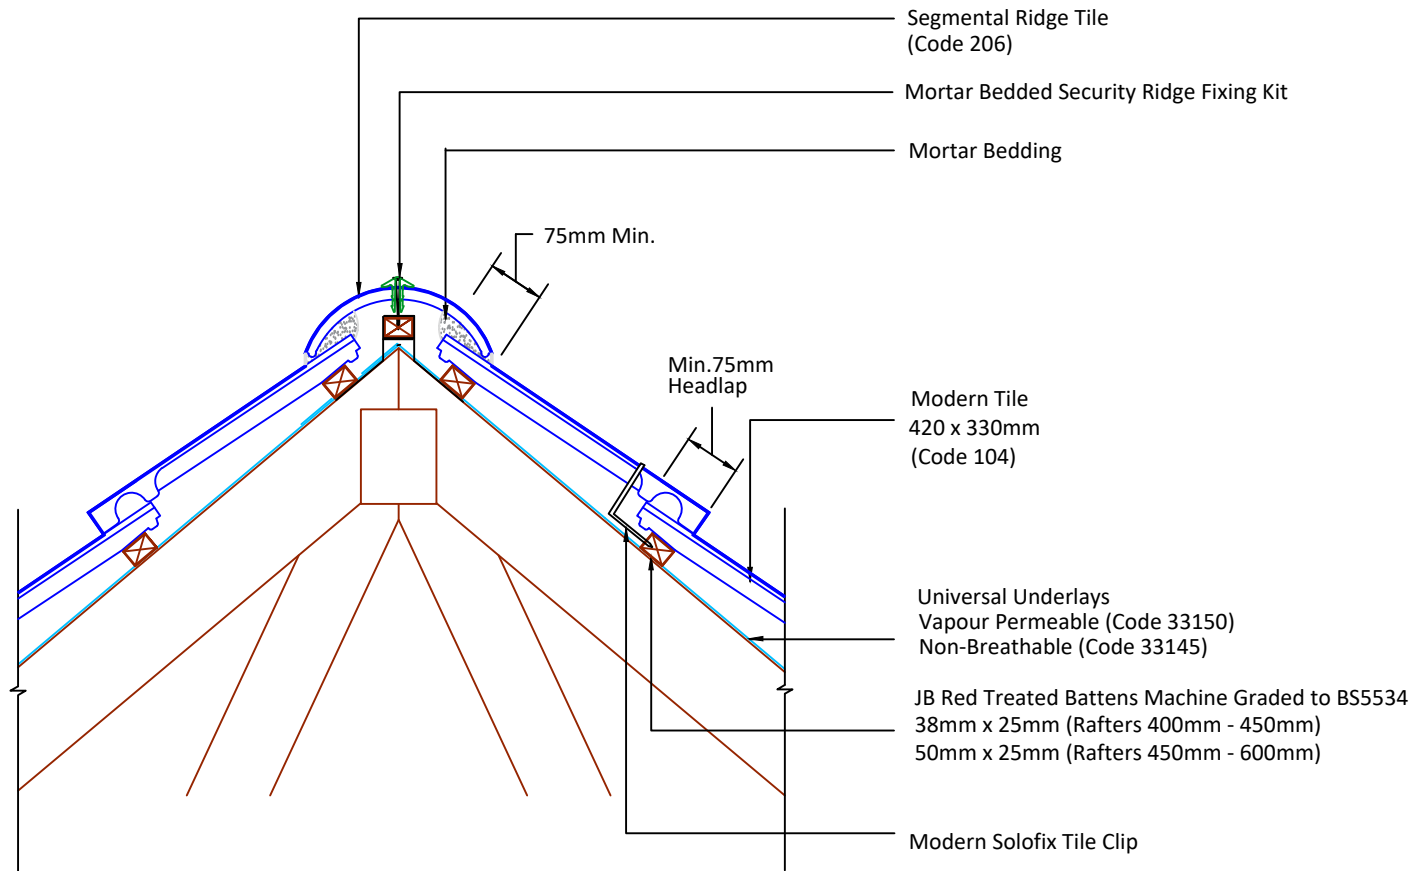

DRAWING NUMBER  
74010440

DRAWING REVISION  
B

DRAWING TITLE

Mortar Bedded Ridge - Segmental

SCALE

1:10

Modern

