



▲ Tilefix ▲ Specrite
▲ Estimator ▲ BIM

Visit marley.co.uk/technical-services for a full suite of online tools to help with your roof design, specification and fixing.

Feel free to talk to our experts at any time on 01283 722588.


Associated products & fixings

Ashmore Aluminium Nail Pack
Code 30398 (500g)

Ashmore Solo Clip
Code 30141 (250 Pack)

Ashmore Eave Clip & Nail Packs
Code 30297 (100 No)

Continuous Rafter Roll (2x6
metre)
(Available for purchase
separately)
Code 46323

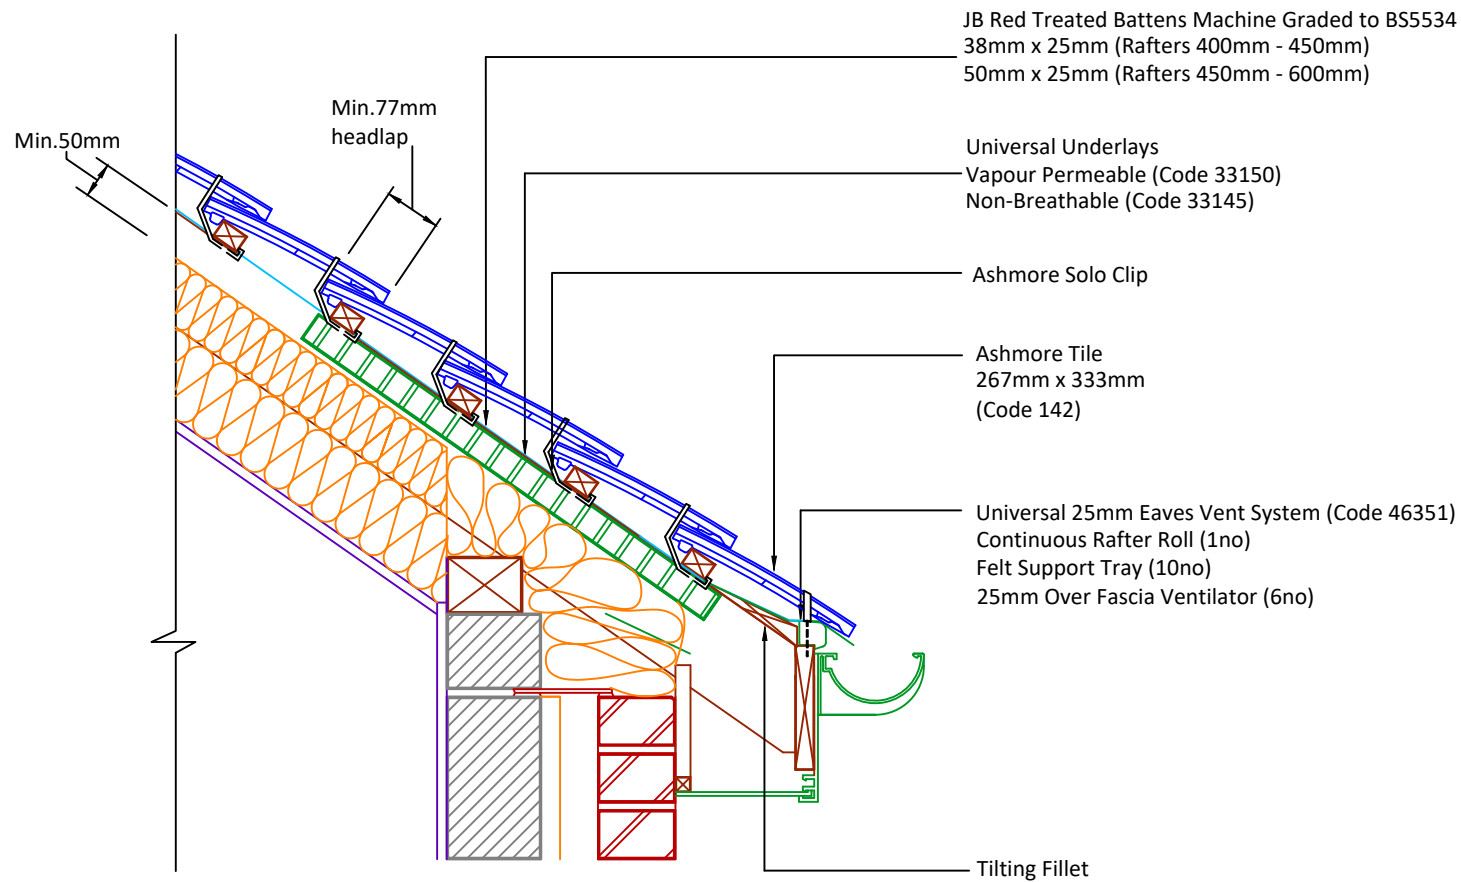

DRAWING NUMBER
35214235

DRAWING REVISION
B

DRAWING TITLE

Fascia Ventilated Eaves 25mm - Warm Roof

SCALE

1:10

Ashmore

