



- ▲ Tilefix      ▲ Specrite
- ▲ Estimator   ▲ BIM

Visit [marley.co.uk/technical-services](http://marley.co.uk/technical-services) for a full suite of online tools to help with your roof design, specification and fixing.


Feel free to talk to our experts at any time on 01283 722588.

Associated products & fixings

- Wessex SoloFix Tile Clips  
Code 30442 (100 Pack)  
Code 30432 (500 Pack)

- Wessex Vented Filler Unit  
Code 41901

- Batten Section Fixing Kit  
Code 41000

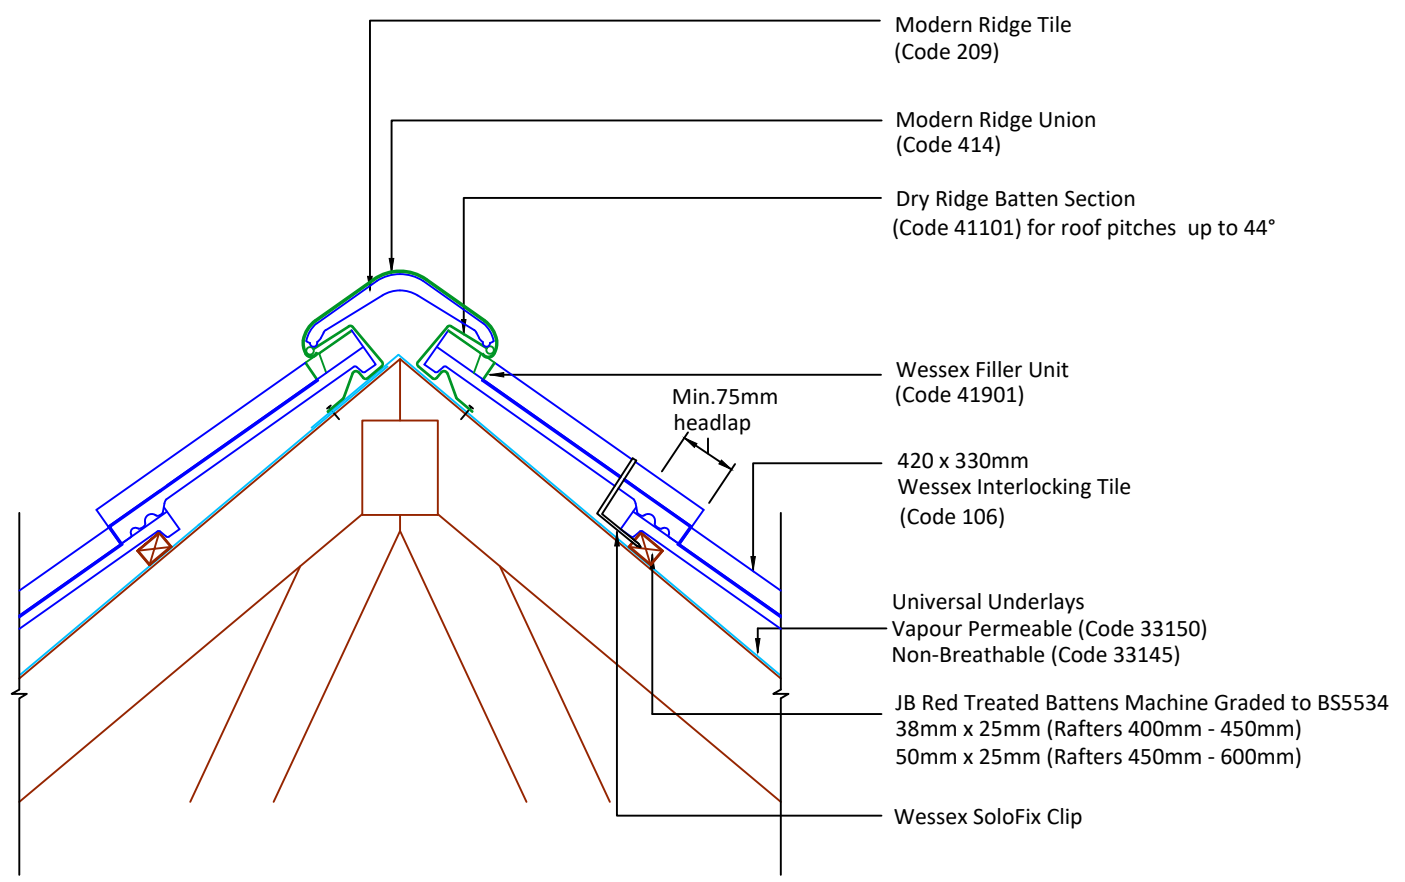

- Modern Ridge Tile  
(Code 209)
- Modern Ridge Union  
(Code 414)
- Dry Ridge Batten Section  
(Code 41101) for roof pitches up to 44°
- Wessex Filler Unit  
(Code 41901)
- 420 x 330mm  
Wessex Interlocking Tile  
(Code 106)
- Universal Underlays  
Vapour Permeable (Code 33150)  
Non-Breathable (Code 33145)
- JB Red Treated Battens Machine Graded to BS5534  
38mm x 25mm (Rafters 400mm - 450mm)  
50mm x 25mm (Rafters 450mm - 600mm)
- Wessex SoloFix Clip

DRAWING NUMBER  
**71110640**

DRAWING REVISION  
**B**

DRAWING TITLE  
**Dry Unventilated Ridge - Modern**

SCALE  
**1:10**

**Wessex**