




▲ Tilefix    ▲ Specrite  
▲ Estimator    ▲ BIM

Visit [marley.co.uk/technical-services](http://marley.co.uk/technical-services)  
for a full suite of online tools to help with your  
roof design, specification and fixing.

Feel free to talk to our experts at any time on  
01283 722588.

Associated products & fixings  
Wessex SoloFix Tile Clips  
Code 30442 (100 Pack)  
Code 30432 (500 Pack)

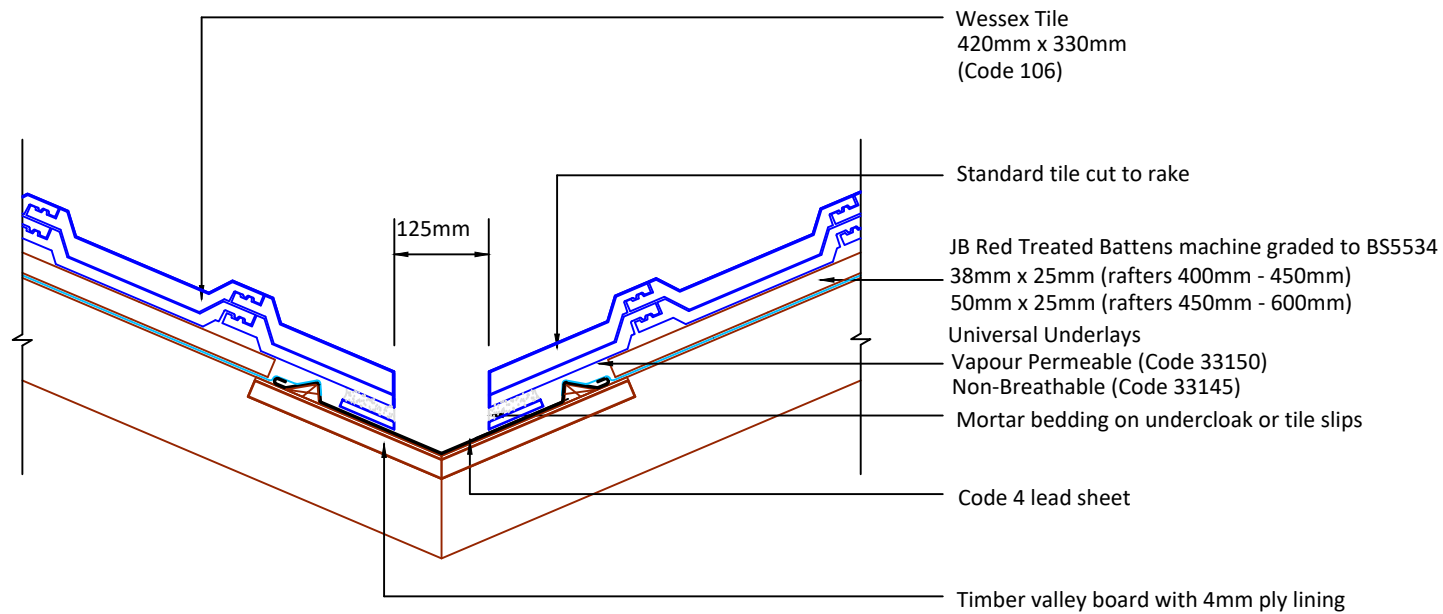

DRAWING NUMBER  
61510600

DRAWING REVISION  
A

DRAWING TITLE

Lead Valley

SCALE

1:10

Wessex

