



Tilefix Specrite

Estimator BIM


Visit [marley.co.uk/technical-services](http://marley.co.uk/technical-services) for a full suite of online tools to help with your roof design, specification and fixing.

Feel free to talk to our experts at any time on 01283 722588.

Associated products & fixings

Mendip Aluminium Nail Pack  
Code 30352 (500g)

Mendip SoloFix Tile Clips  
Code 30442 (100 Pack)  
Code 30432 (500 Pack)

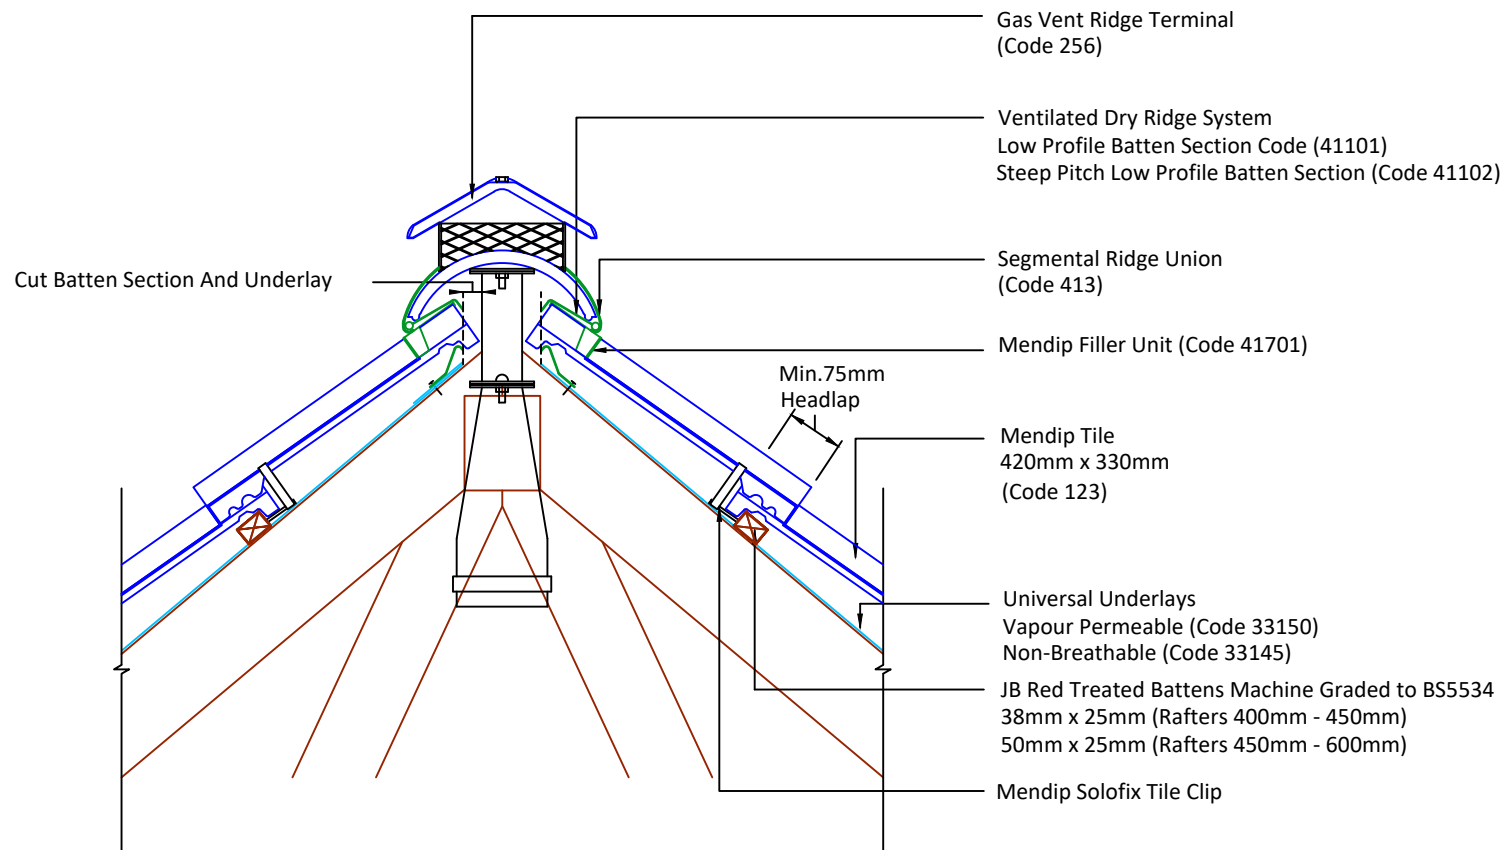

\*Cover Batten Section slots with Blanking Tape (Code 33001) for a distance of at least 600mm either side of the vent.

DRAWING NUMBER  
85712340

DRAWING REVISION  
A

DRAWING TITLE

Ridge Terminals Gas Ventilation - Dry Fix

SCALE

1:10

Mendip

