




Tilefix    Specrite  
Estimator    BIM

Visit [marley.co.uk/technical-services](http://marley.co.uk/technical-services) for a full suite of online tools to help with your roof design, specification and fixing.

Feel free to talk to our experts at any time on 01283 722588.

Associated products & fixings

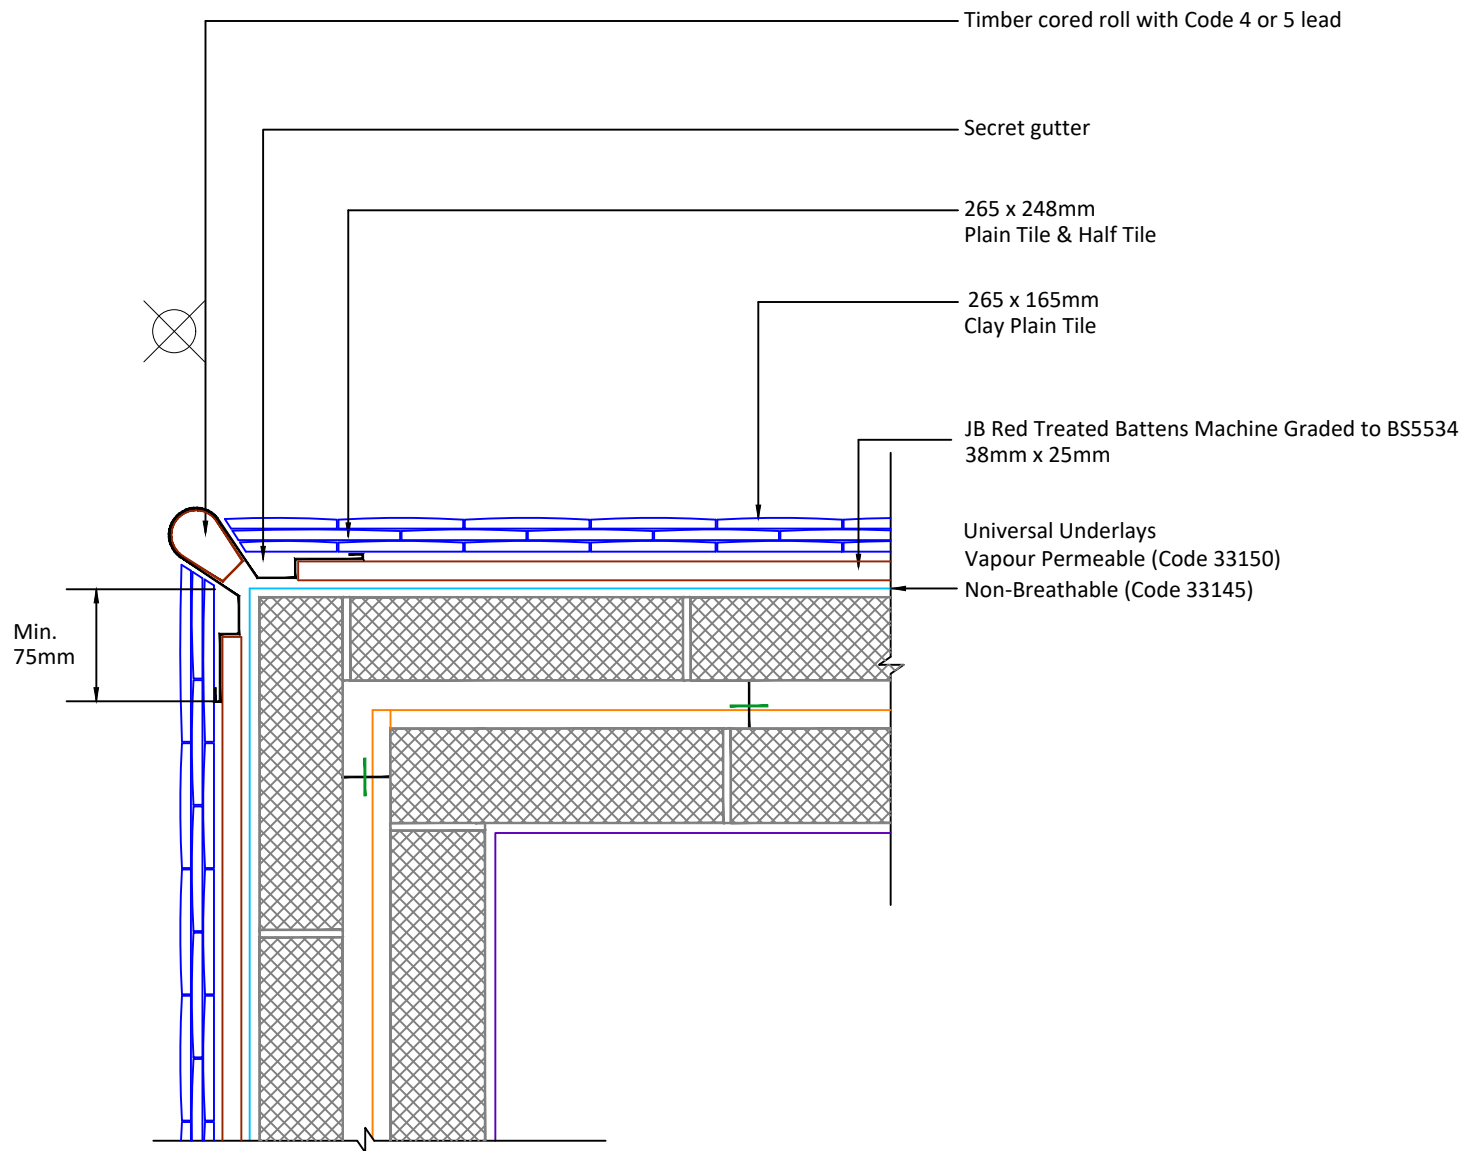

DRAWING NUMBER

956CPT00

DRAWING REVISION

A

DRAWING TITLE

External Angle with Lead Roll

SCALE

1:10

Clay Plain

