




- ▲ Tilefix    ▲ Specrite
- ▲ Estimator    ▲ BIM

Visit [marley.co.uk/technical-services](http://marley.co.uk/technical-services) for a full suite of online tools to help with your roof design, specification and fixing.

Feel free to talk to our experts at any time on 01283 722588.

- Associated products & fixings
- Wessex SoloFix Clips
  - Code 30442 (100 Pack)
  - Code 30432 (500 Pack)

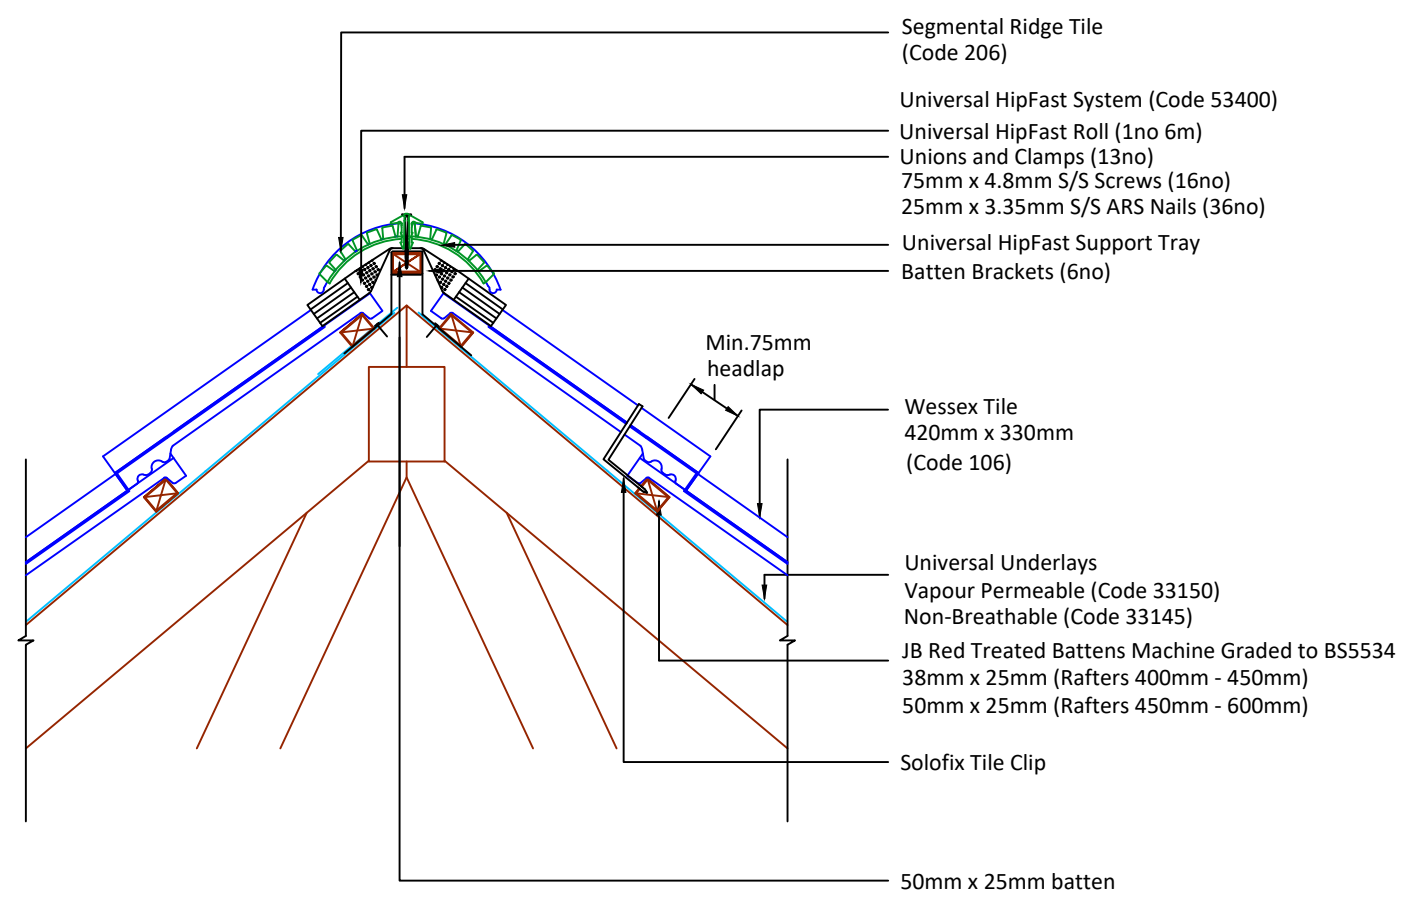

DRAWING NUMBER  
**79010640**

DRAWING REVISION  
**B**

DRAWING TITLE  
**RidgeFast Dry Ventilated Ridge - Segmental**

SCALE  
**1:10**

**Wessex**